

SECTION -AA

AREA CHART FOR GROUND FLOOR

A= 8.7X4.8 =41.76SQM	G=8.5X10.1 =85.85SQM
B= 12.7X23.9 =303.53SQM	H= 7.6X4.5 =34.2SQM
C= 12.9X20.8 =268.32SQM	J= 8.1X11.4 =92.34SQM
D=14.9X15.7 =233.93SQM	K=2.5X3.6 =9SQM
E= 2.5X2.8 = 7SQM	L= 17.5X15.7 =274.75SQM
F= 17.5X15.3 =267.75SQM	M= 12.8X6.9 =88.32SQM
	N= 17.1X6.6 =112.86SQM

TOTAL COVERED AREA ON GROUND FLOOR

$$Z1 = (AX1)+(BX1)+(CX1)+(DX1)+(EX1)+(FX1)+(GX1) + (GX1)+(JX1)+(KX1)+(LX1) + (MX1)+(NX1)$$

$$= (41.76X1)+(303.53X1)+(268.32X1)+(233.93X1)+(7X1)+(267.75X1)$$

$$= (85.85X1)+(34.2X1)+(92.34X1)+(9X1)+(274.75X1)+(88.32X1)+(112.86X1)$$


$$= 41.76+303.53+268.32+233.93+7+267.75+85.85+34.2+92.34$$

$$+9+274.75+88.32+112.86$$

COVERED AREA ON GROUND FLOOR= Z1=1819.61SQM.

AREA OF GROUND FLOOR=Z1=1819.61 SQM.
 AREA OF TYP 1ST TO 7TH FLOOR (Z2)=(Z1)-M=1819.61-88.32 SQM.
 =1731.29 SQM.

AREA CHART FOR GROUND, 1ST TO 7TH FLOOR

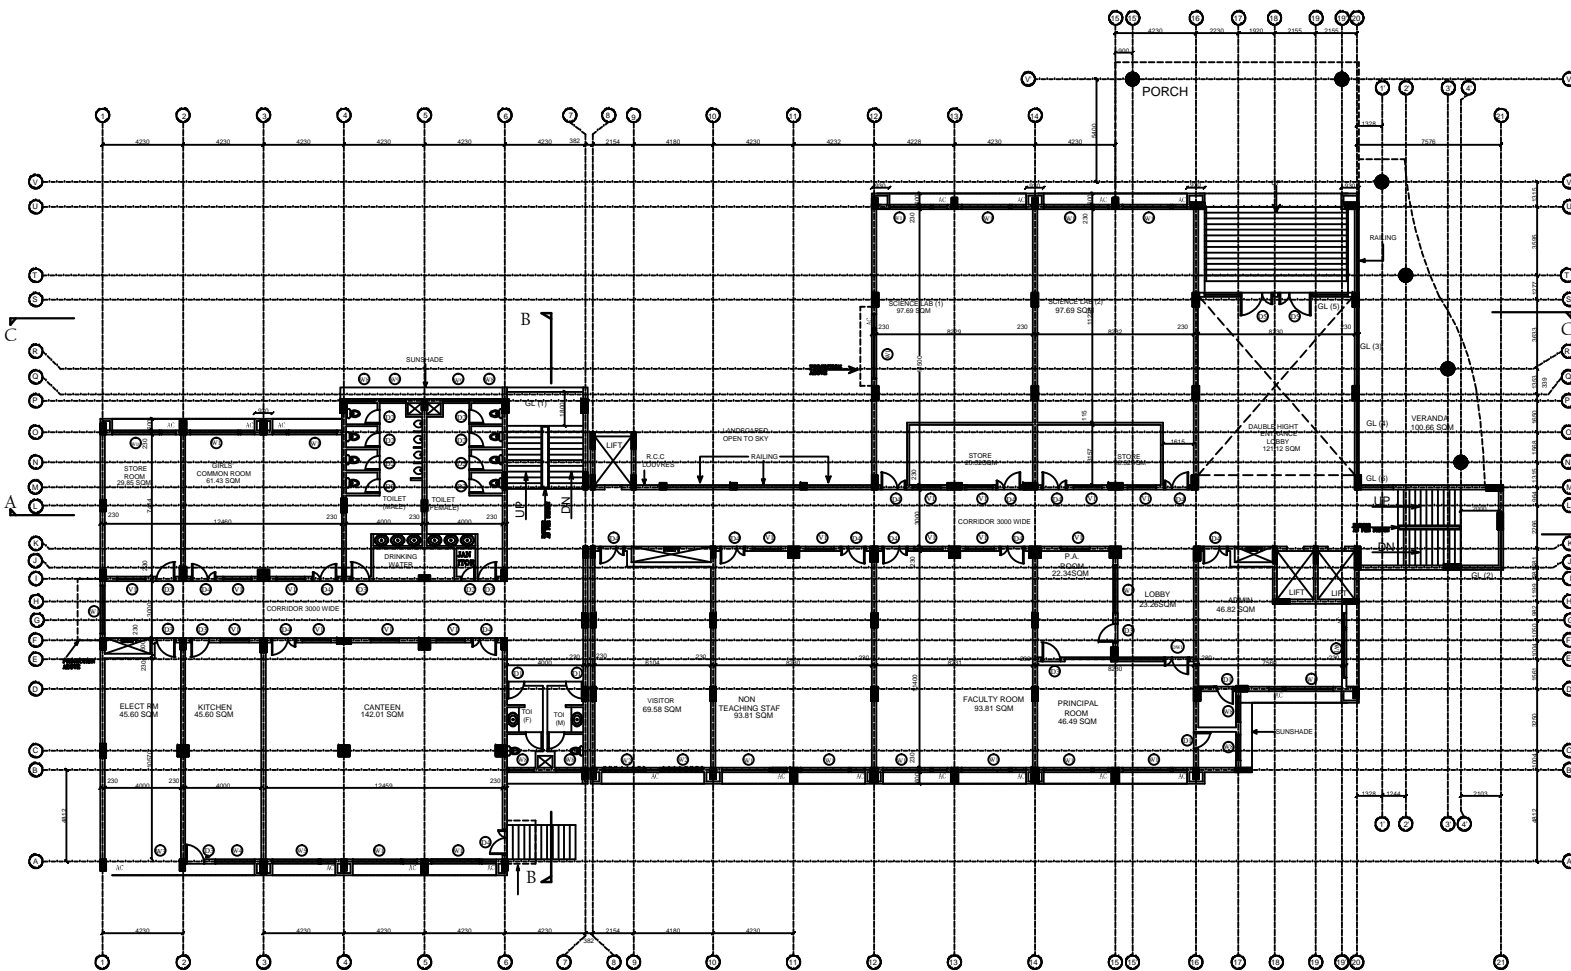

TYPICAL GROUND, 1ST TO 7TH FLOOR PLAN

27-08-09	
S.NO.	DATE DESCRIPTION/ PRINTS ISSUED TO
PROJECT TITLE: TEERTHANKAR MAHAVEER UNIVERSITY DELHI ROAD, MORADABAD	
SUB TITLE:	
DRG. TITLE : FLOOR PLAN	
ARCHITECTS : MANOJ JAIN ASSOCIATES ARCHITECTS, INTERIOR DESIGNERS & TOWN PLANNERS G-141, SARITAVIHAR NEW DELHI-110076, INDIA PHONE/ FAX : +91-11-41604300, 26940496 MOB : +91-9810011901 Email: mjarchitects@gmail.com	
ARCHITECTS SIGN	OWNER'S SIGN
DRAWN : SCALE = 1:200 DATE :	DRG. NO.:- MDA - TMU - B.Ed - 2
IMPORTANT: 1. In case of any discrepancy in the drawing or difficulty at site, this office should be referred immediately. 2. Only written dimensions should be followed. 3. This drawing is the property of the architects and is not to be reproduced, reprinted or photocopied in any form or size without the prior permission of the architects.	

PRODUCED BY AN AUTODESK EDUCATIONAL PRODUCT

PRODUCED BY AN AUTODESK EDUCATIONAL PRODUCT